


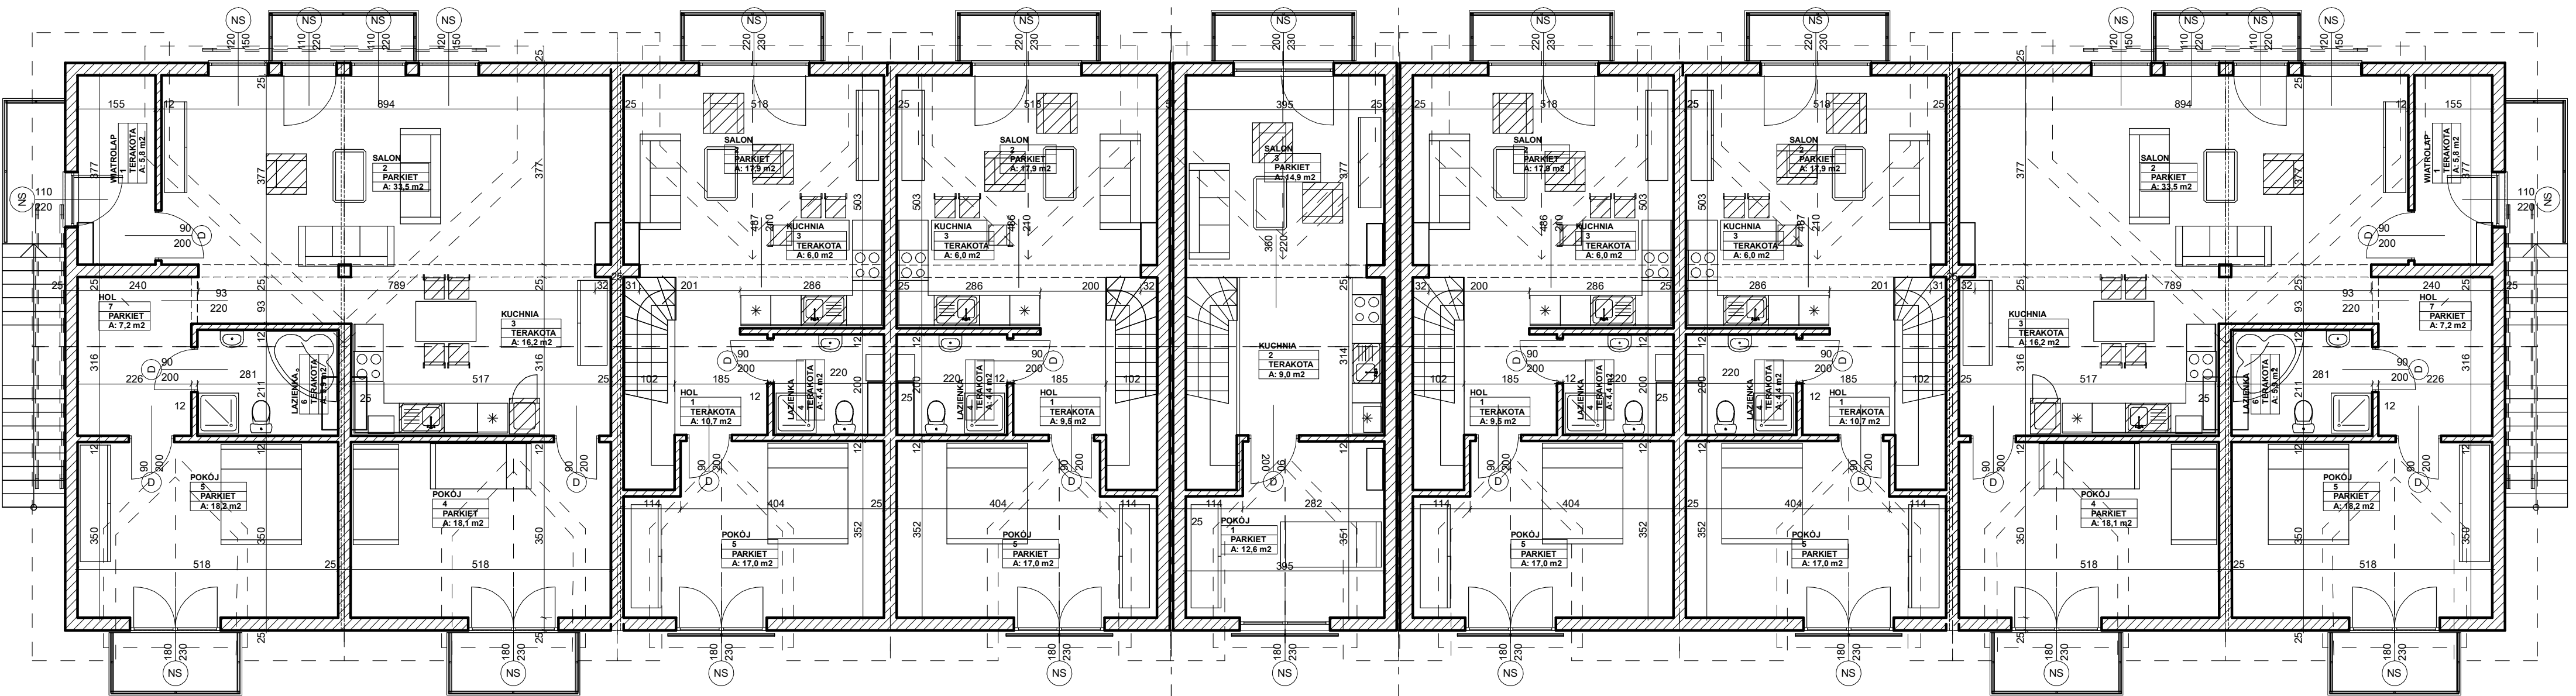

TRIRD (ATTIC) FLOOR
1:100

TRIRD (ATTIC) FLOOR
1:100